


SECOND STORY FLOOR PLAN

SCALE: 1/8"=1'-0"


1-A3

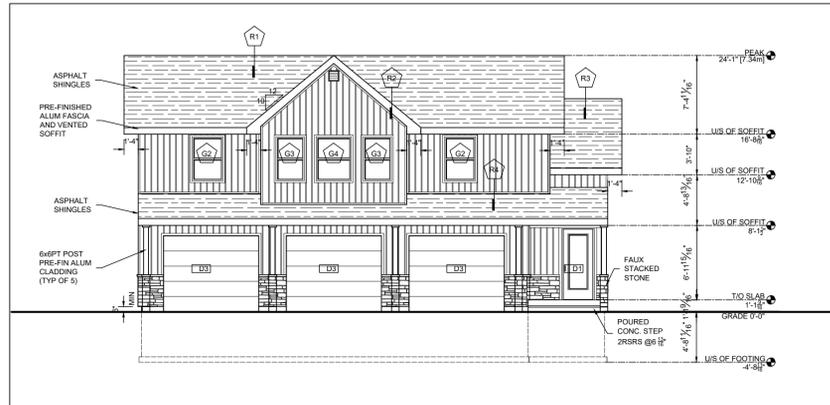

EAST ELEVATION

SCALE: 1/8"=1'-0"


3-A3

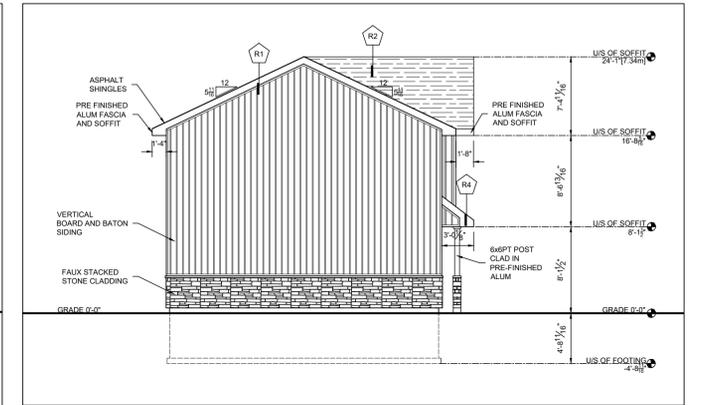

SOUTH ELEVATION

SCALE: 1/8"=1'-0"


5-A3

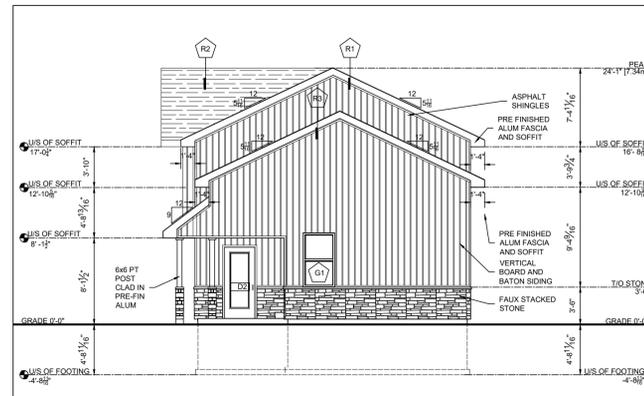

NORTH ELEVATION

SCALE: 1/8"=1'-0"


4-A3

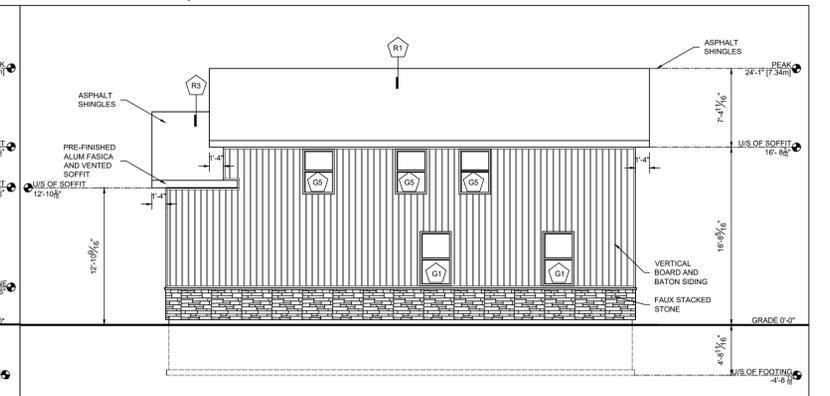

WEST ELEVATION

SCALE: 1/8"=1'-0"


6-A3

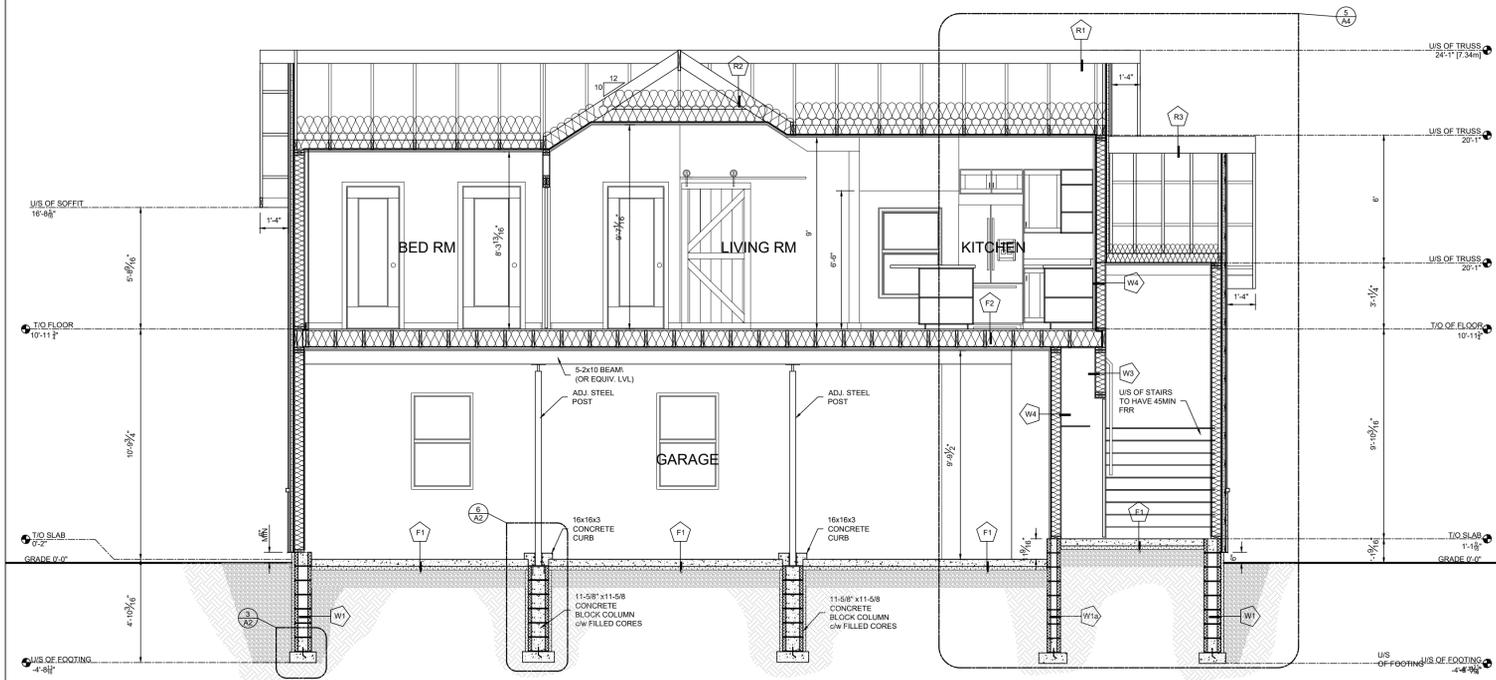

BUILDING SECTION

SCALE: 1/8"=1'-0"

2-A3

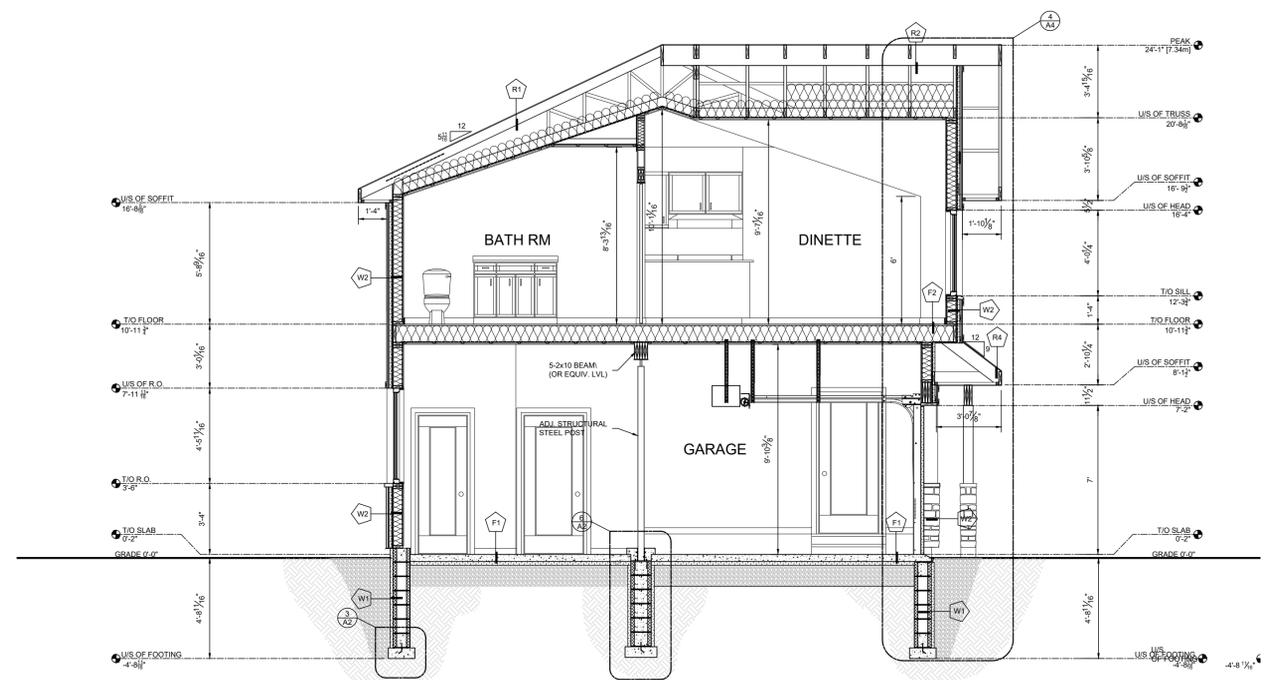

BUILDING SECTION

SCALE: 1/8"=1'-0"

7-A3

DO NOT SCALE DRAWINGS

CONSTRUCTOR SHALL CHECK AND VERIFY ALL EXISTING CONDITIONS ON SITE AND SHALL CHECK AND VERIFY ALL DRAWING DIMENSIONS AND REPORT ANY INCONSISTENCIES TO THE DESIGNER BEFORE PROCEEDING WITH THE WORK

REVISIONS

FOR CLIENT REVIEW FOR MINOR VARIANCE FOR CLIENT REVIEW

2023-07-28
2024-02-02
2024-02-07

FL DESIGN DRAFTING AND CONSULTING LTD
1800 CORAL COURT, SUDBURY ONTARIO
www.fl-designs.ca
705-562-5820 BCIN 120115

CLIENT NAME/ ADDRESS

ROBERT DESJARDINS
1178 RIDEAU STREET
SUDBURY, ONTARIO

DRAWING TITLE

SECOND STORY FLOOR PLAN
ELEVATIONS
BUILDING SECTIONS

DATE

2024-02-02

SCALE

AS NOTED

DRAWN BY

AAL

CHECKED

RW

PROJECT

2023-013

DRAWING

A3