




FOUNDATION PLAN
SCALE: 3/4"=1'-0"

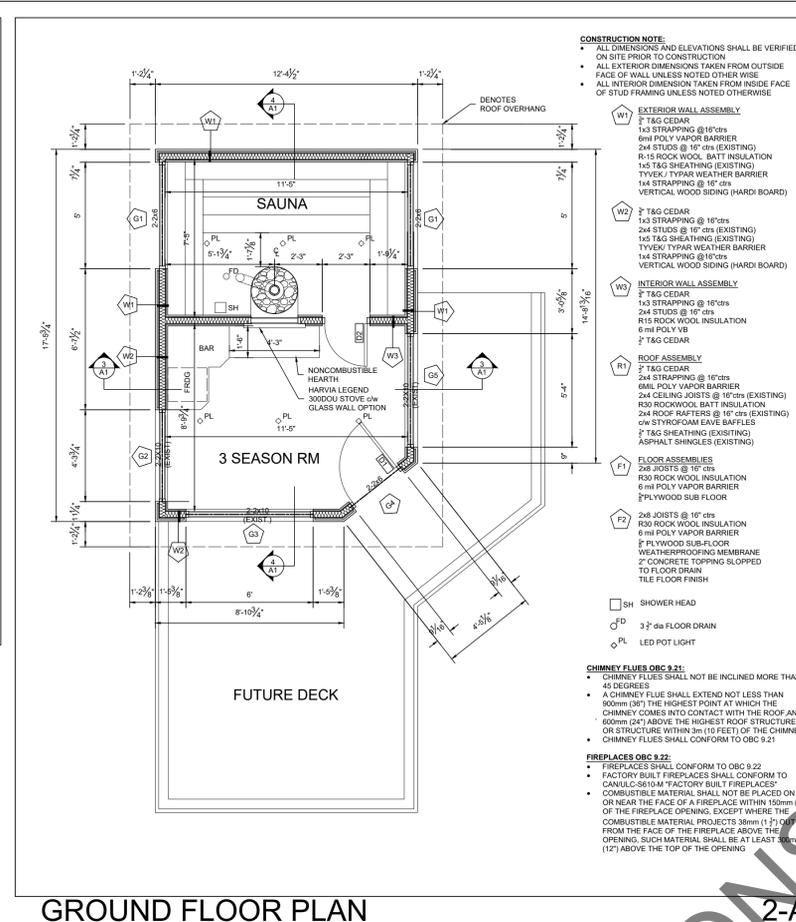


GROUND FLOOR PLAN
SCALE: 3/4"=1'-0"

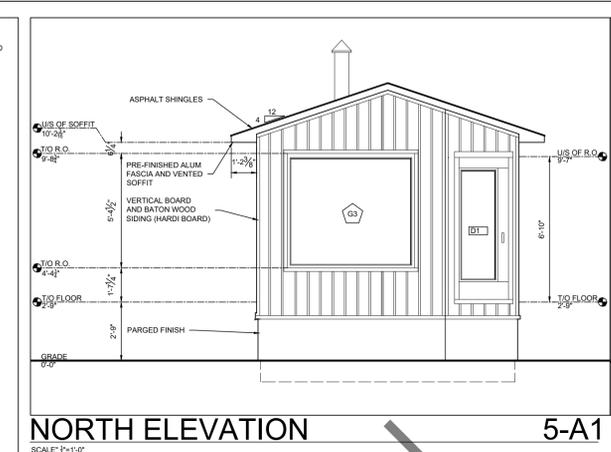


NORTH ELEVATION
SCALE: 3/4"=1'-0"

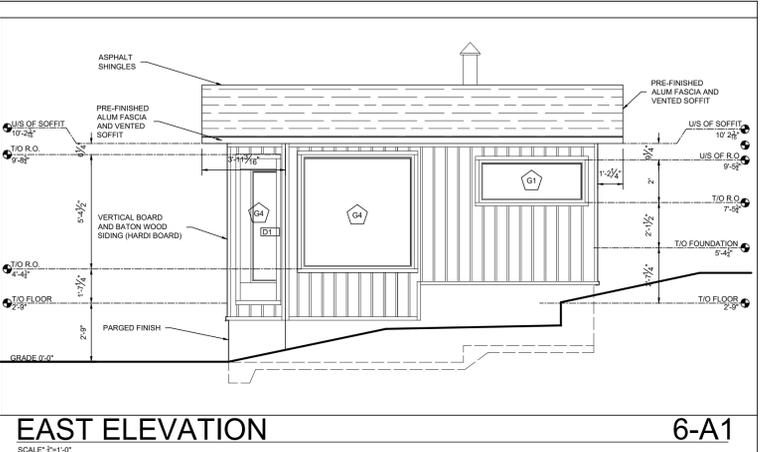


EAST ELEVATION
SCALE: 3/4"=1'-0"

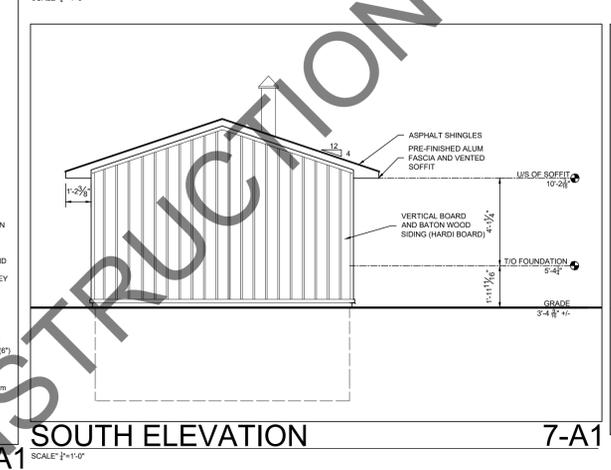


SOUTH ELEVATION
SCALE: 3/4"=1'-0"

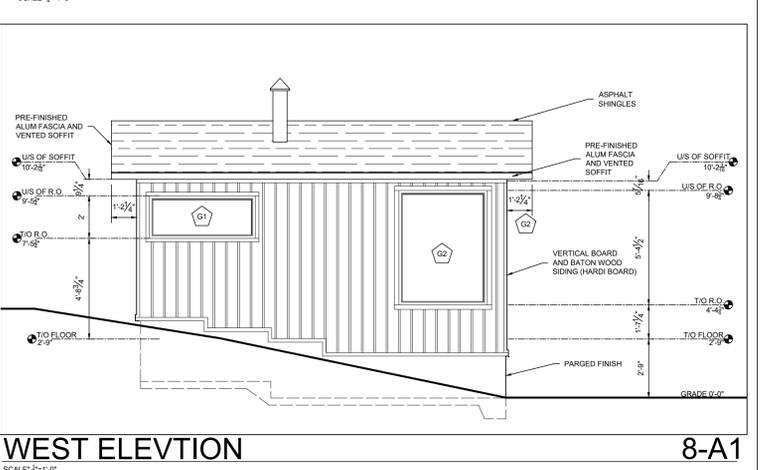


WEST ELEVATION
SCALE: 3/4"=1'-0"

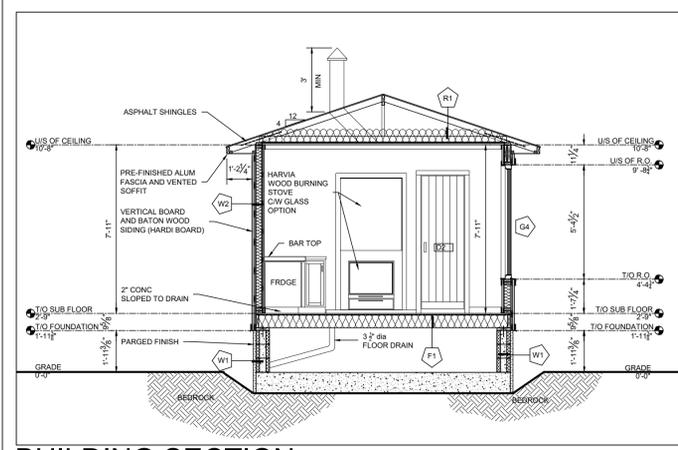

BUILDING SECTION
SCALE: 3/4"=1'-0"

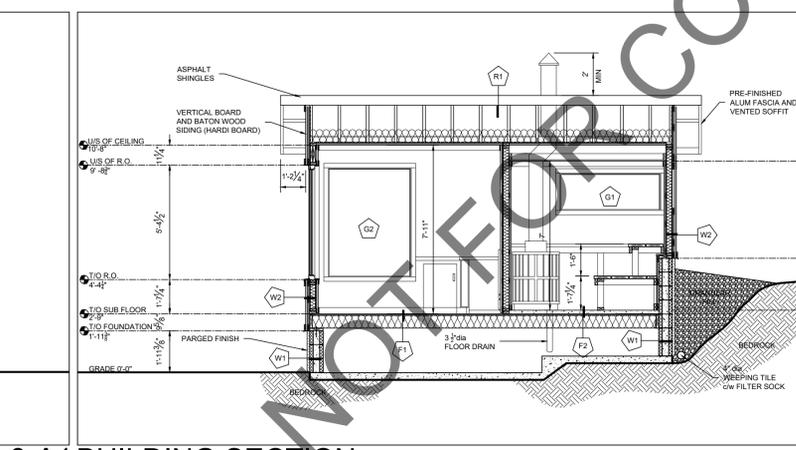

BUILDING SECTION
SCALE: 3/4"=1'-0"

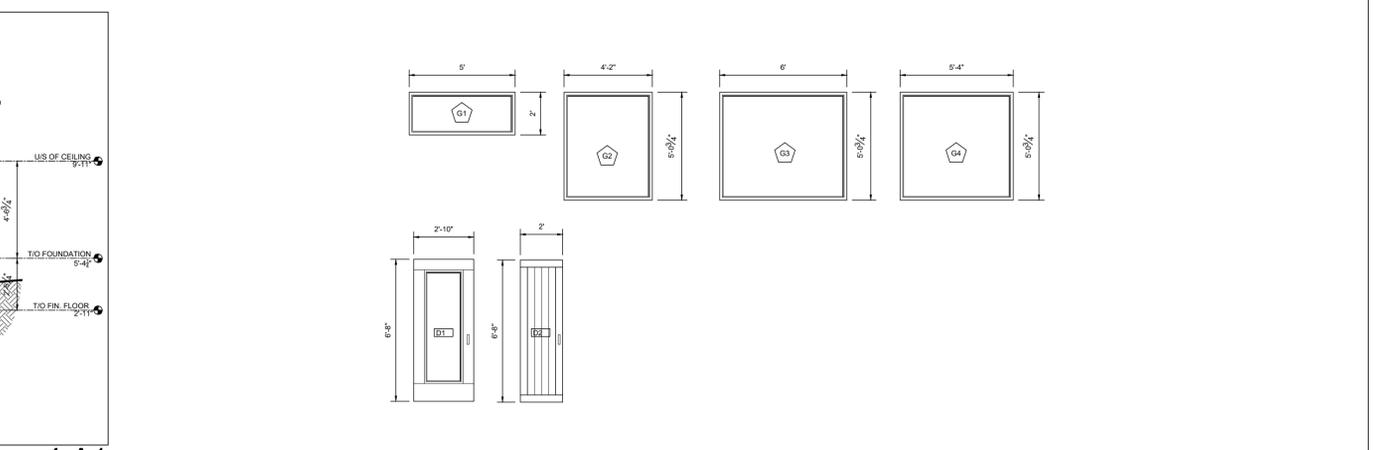

DOORS						WINDOWS				
NO.	SIZE	TYPE	FRAME	SWING	HARDWARE	NO.	R.O. SIZE	TYPE	FRAME	DISCRPTION
D1	34"W x 80"	STEEL EXTERIOR, INSULATED	2x4	L.H.	SECURITY SET	G1	60"W x 24"H	FIXED PICTURE	2x4	DOUBLED PAINED, VNYL
D2	24"W x 75"	SITE ASSEMBLED, CUSTOM CEDAR	2x4	R.H.	PASSAGE SET	G2	50"W x 60"H	FIXED PICTURE	2x4	DOUBLED PAINED, VNYL
						G3	72"W x 60"H	FIXED PICTURE	2x4	DOUBLED PAINED, VNYL
						G4	64"W x 60"H	FIXED PICTURE	2x4	DOUBLED PAINED, VNYL

*ALL ROUGH OPENINGS TO BE SITE VERIFIED PRIOR TO ORDERING WINDOWS AND DOORS

DO NOT SCALE DRAWINGS
CONSTRUCTOR SHALL CHECK AND VERIFY ALL EXISTING CONDITIONS ON SITE AND SHALL CHECK AND VERIFY ALL DRAWING DIMENSIONS AND REPORT ANY INCONSISTENCIES TO THE DESIGNER BEFORE PROCEEDING WITH THE WORK

REVISIONS
FOR CLIENT REVIEW FOR CONSTRUCTION REVISION FOR CONSTRUCTION

2023-07-19
2023-08-01
2023-09-14
2023-09-14



CLIENT NAME/ ADDRESS
DARREN AND KATHERINE LABLANC
890 ADMIRAL COURT
SUDBURY, ONTARIO

DRAWING TITLE
FOUNDATION PLAN
FLOOR PLAN
BUILDING SECTIONS
ELEVATIONS
SCHEDULES

DATE 2023-07-19
SCALE AS NOTED
DRAWN BY AAL
CHECKED

PROJECT 2023-014
DRAWING A1