
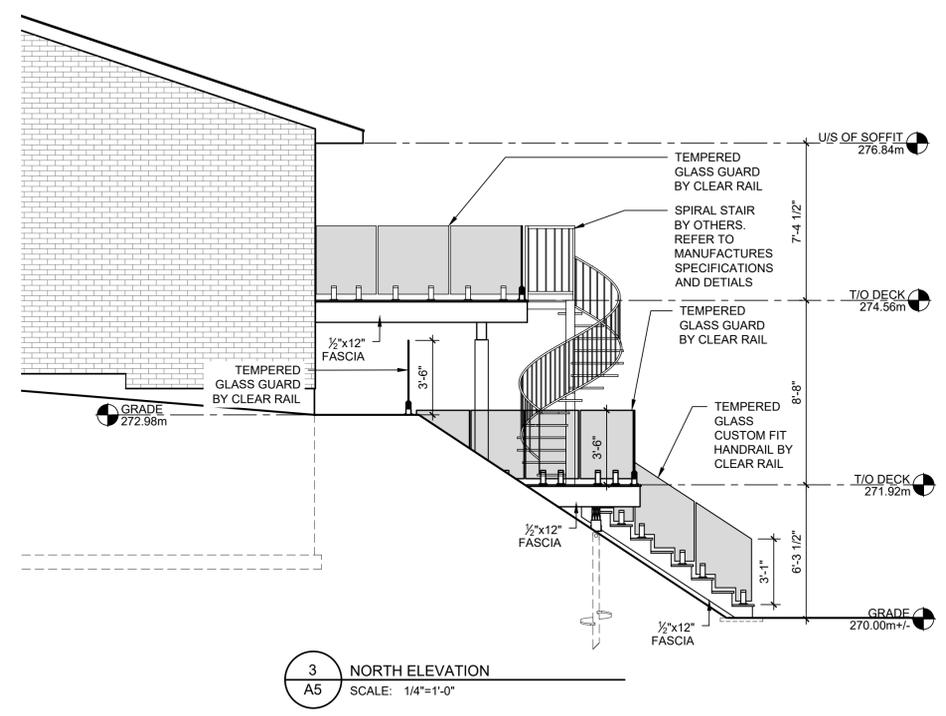
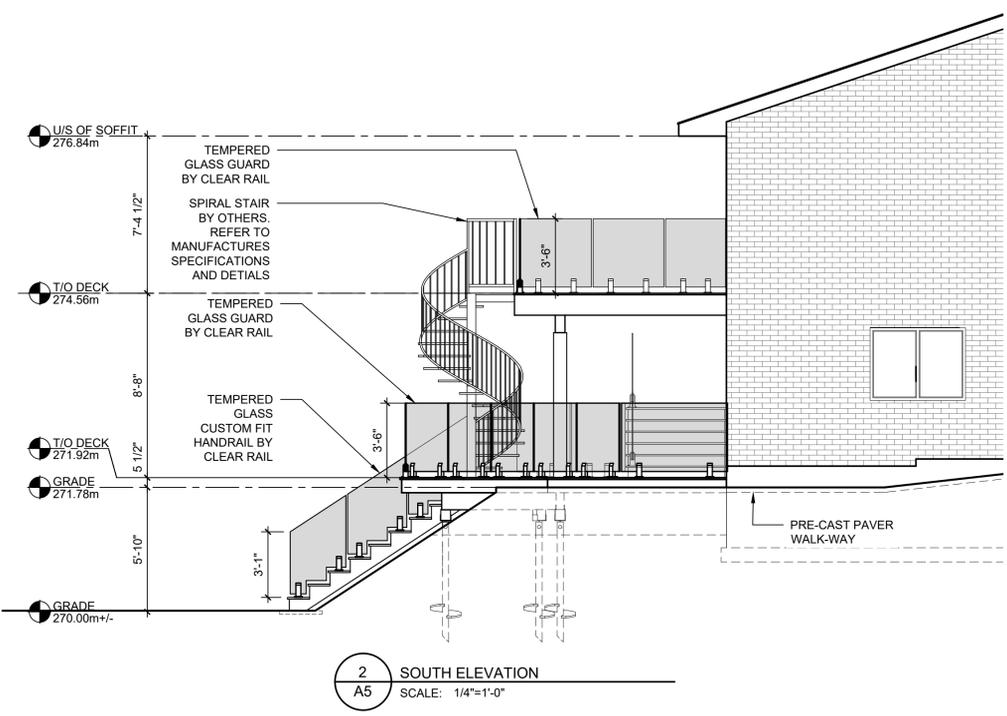


DO NOT SCALE DRAWINGS  
 CONSTRUCTOR SHALL CHECK  
 AND VERIFY ALL EXISTING  
 CONDITIONS ON SITE AND  
 SHALL CHECK AND VERIFY ALL  
 DRAWING DIMENSIONS AND  
 REPORT ANY INCONSISTENCIES  
 TO THE DESIGNER BEFORE  
 PROCEEDING WITH THE WORK

**FL** DESIGN  
 DRAFTING AND  
 CONSULTING LTD  
 1800 CORAL COURT, SUDBURY  
 ONTARIO  
 www.fl-designs.ca  
 705-562-5820  
 BCIN 120115

**draftroots**  
 SURVEY+DESIGN  
 705-522-3184 draftroots@gmail.com www.draftroots.com

ISSUED FOR	
DESIGN REV	2025-05-04
DESIGN REV	2025-05-13
FOR BCIN	2025-05-22
FOR PERMIT	2025-05-22

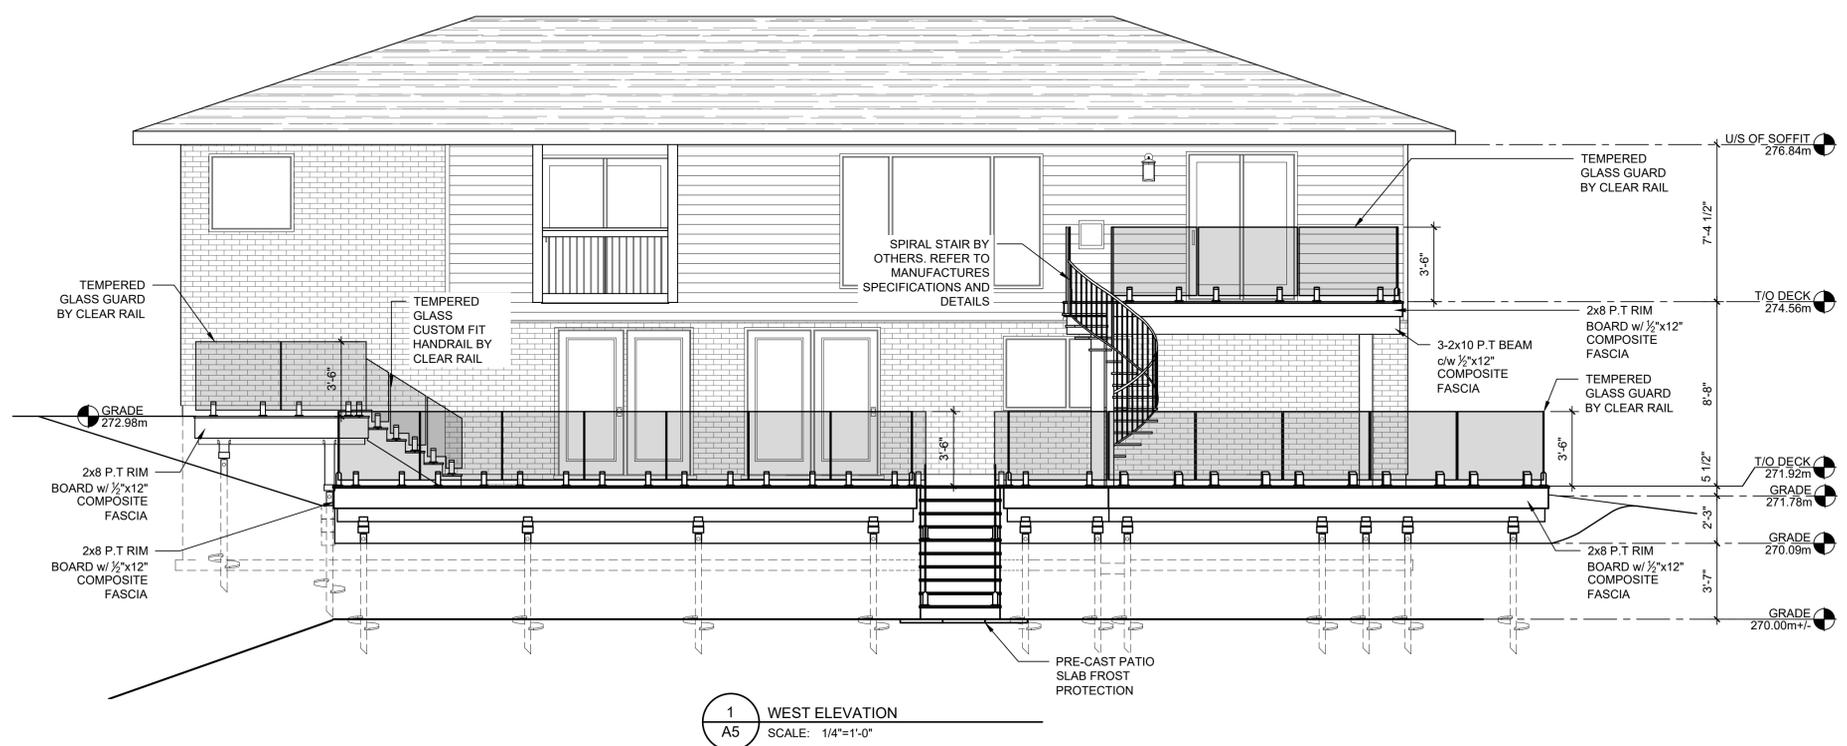

NOTE:  
 ALL NOTED ELEVATIONS ARE IN METERS

PROJECT/ CLIENT  
 EXTERIOR DECK  
 RENOVATION  
 STODDART RESIDENCE  
 101 EDEN POINT DRIVE  
 SUDBURY, ONTARIO

DRAWING TITLE  
 ELEVATIONS

SCALE  
 1/4"=1'-0"

DATE  
 2025-05-22

DESIGN BY  
 A.A.L/S.G

CHK'D BY  
 S.G

DRAWN BY  
 A.A.L

BCIN  
 K.Z

PROJECT NUMBER  
 2025-012 (FL) 23-232 (DR)

SHEET NUMBER  
 A5